


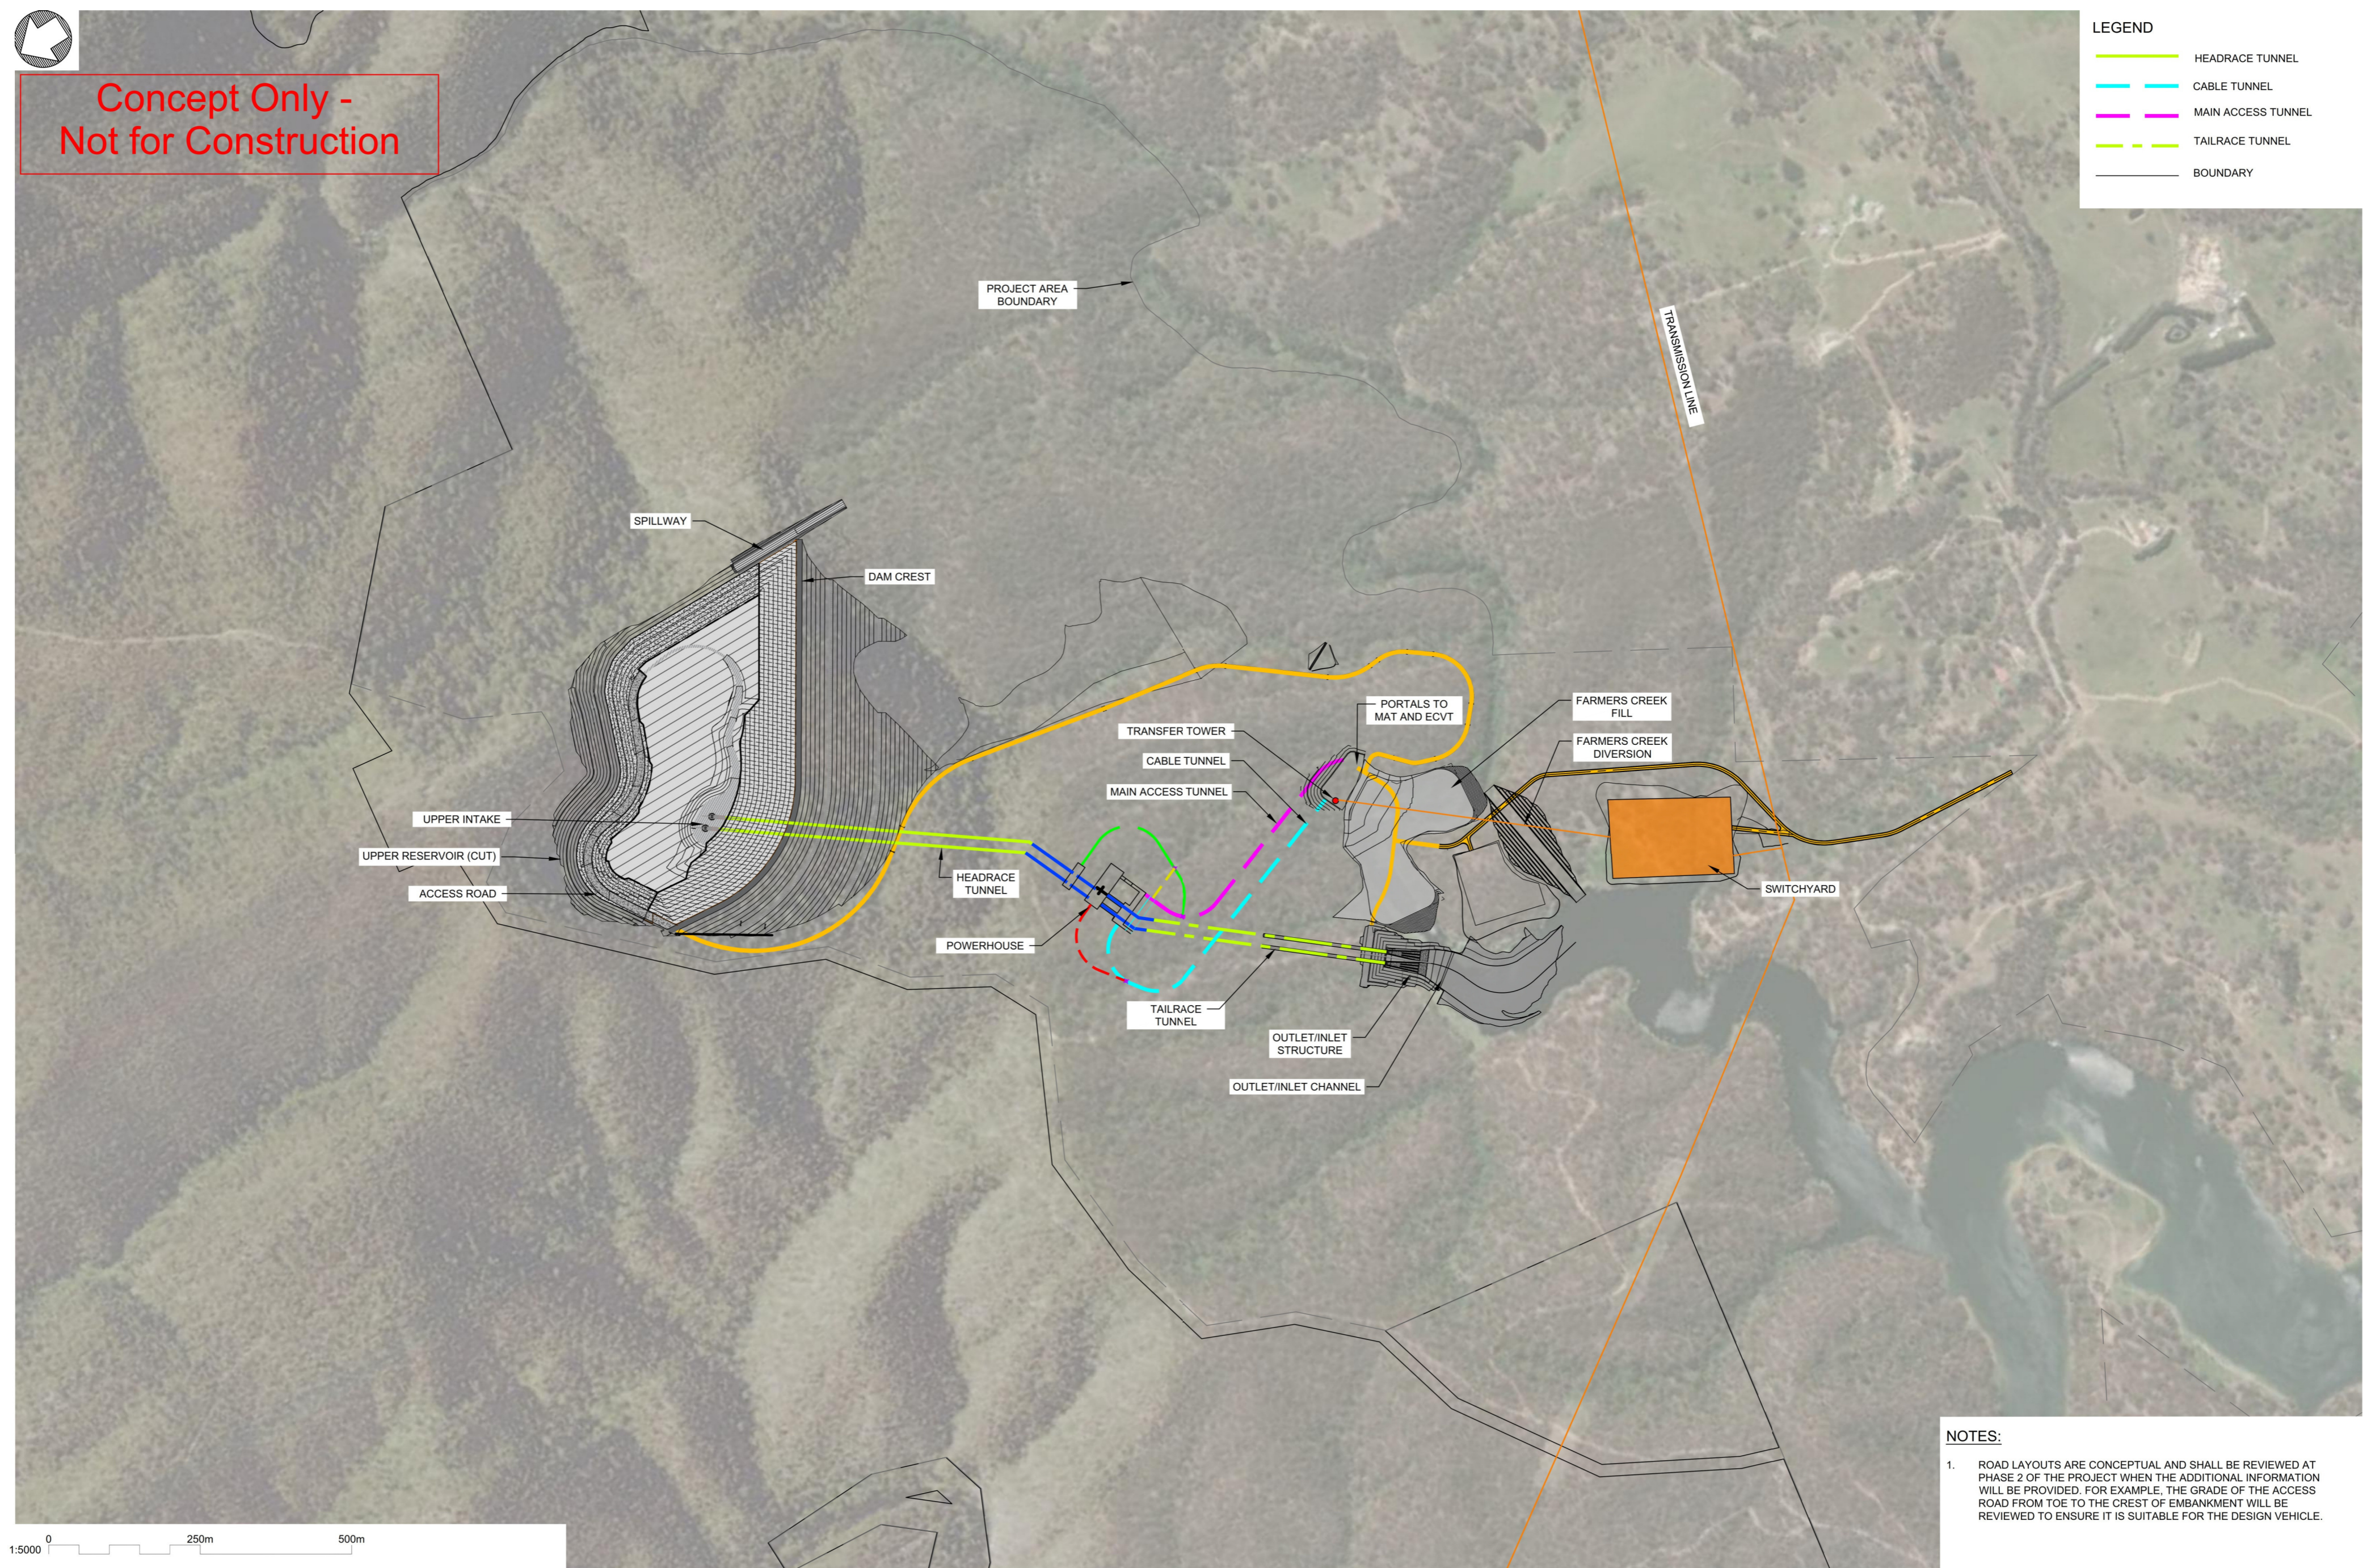

Concept Only -  
Not for Construction

**LEGEND**

	HEADRACE TUNNEL
	CABLE TUNNEL
	MAIN ACCESS TUNNEL
	TAILRACE TUNNEL
	BOUNDARY



- NOTES:**
- ROAD LAYOUTS ARE CONCEPTUAL AND SHALL BE REVIEWED AT PHASE 2 OF THE PROJECT WHEN THE ADDITIONAL INFORMATION WILL BE PROVIDED. FOR EXAMPLE, THE GRADE OF THE ACCESS ROAD FROM TOE TO THE CREST OF EMBANKMENT WILL BE REVIEWED TO ENSURE IT IS SUITABLE FOR THE DESIGN VEHICLE.

**NOTES**

REV. ID	DESCRIPTION	CHK	APPD	DATE
A0	ECI PHASE 1- ISSUED FOR PREFERRED CONCEPT DESIGN	EG	NM	30-10-2023

Design  
Drawn  
Dwg Verifier  
Dwg Check  
Approved for release

**COPYRIGHT ©**  
DO NOT SCALE OFF THIS DRAWING.  
CONTRACTOR MUST VERIFY ALL DIMENSIONS  
ON SITE BEFORE COMMENCING ANY WORK.

CONSULTANTS PROJECT NO.  
MOTT MACDONALD : 426273

CONSULTANT  
MOTT MACDONALD Australia  
22 King William Street  
Adelaide, SA 5000

ECI CONTRACTOR  
MCCONNELL DOWELL  
acciona

CLIENT  
EnergyAustralia  
LIGHT THE WAY

PROJECT NAME & SITE  
LAKE LYELL PUMPED HYDRO ENERGY STORAGE PROJECT  
NEW SOUTH WALES

PROJECT TYPE  
ECI

CLIENT PROJECT NO.

PROJECT PHASE  
PHASE 1

CONSULTANT PROJECT NO.  
425814

DRAWING  
OVERALL PROJECT PLAN  
GENERAL ARRANGEMENT

DRAWING NO.  
LL-MM-30210-CLD010-0001

REVISION  
A0

CIVIL

SCALE (A1)  
1:5000

C:\Users\vor88800\OneDrive\Work\Projects\Lake Lyell PHES\Project Files\MottMac\ECI\_Civil\Engineering\_MMD\Drawings\_LL-MM-30210-CLD010-0001\_Overall Project Plan - General Arrangement.dwg Oct 31, 2023 - 8:09pm VOR88800

© Mott MacDonald Australia Pty. Limited ACN 151 120 535. This drawing is for specific purposes connected with the confirmed project only. It should not be relied upon by any other party or used for any other purpose. We accept no responsibility for the consequences of this document being relied upon by any other party, or being used for any other purpose, or containing any error or omission in data supplied to us by other parties.